




FRONT ELEVATION


**RED DESIGN**  
CUSTOM ALASKAN HOME PLANS

PLAN #11-3338

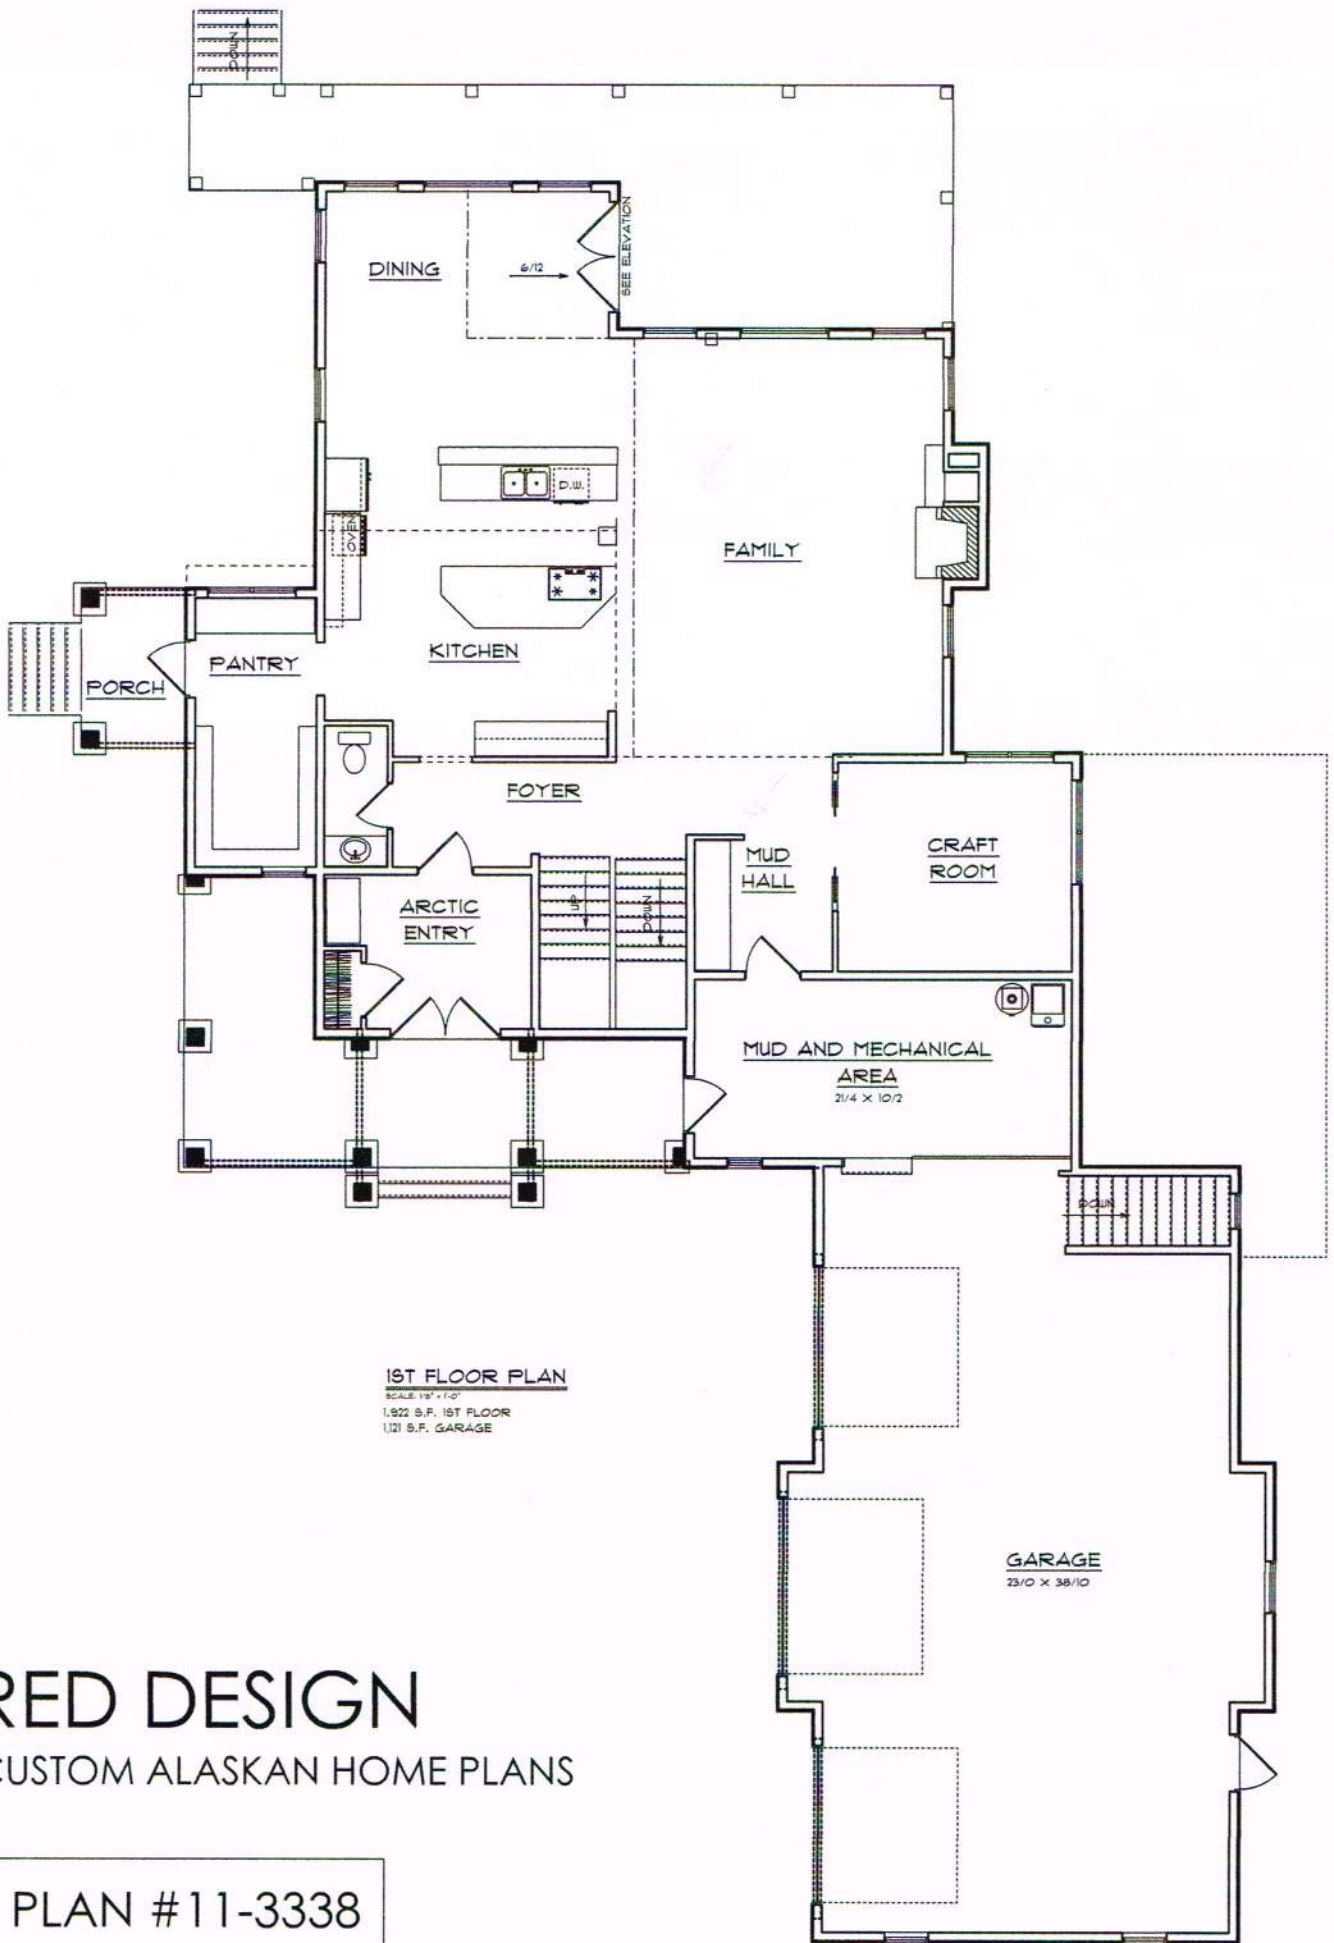

**RED DESIGN**  
CUSTOM ALASKAN HOME PLANS

PLAN #11-3338

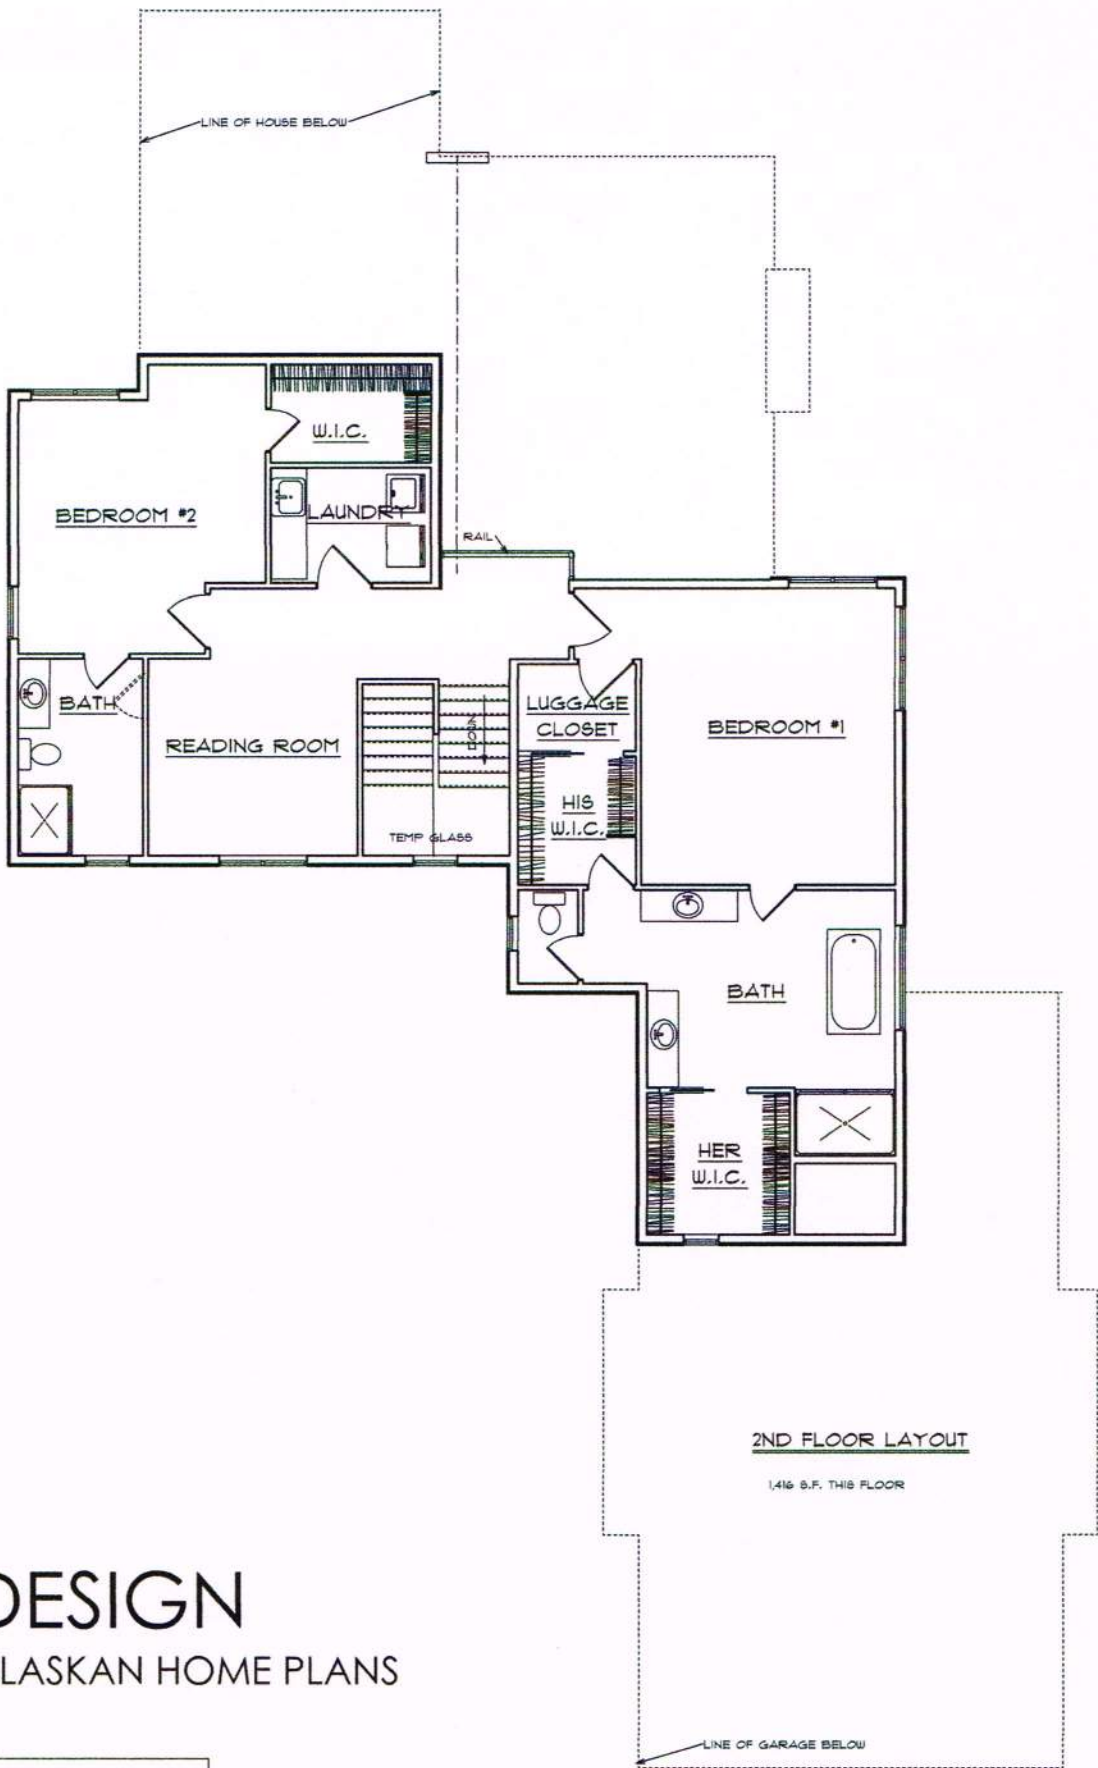


# RED DESIGN

CUSTOM ALASKAN HOME PLANS

PLAN #11-3338



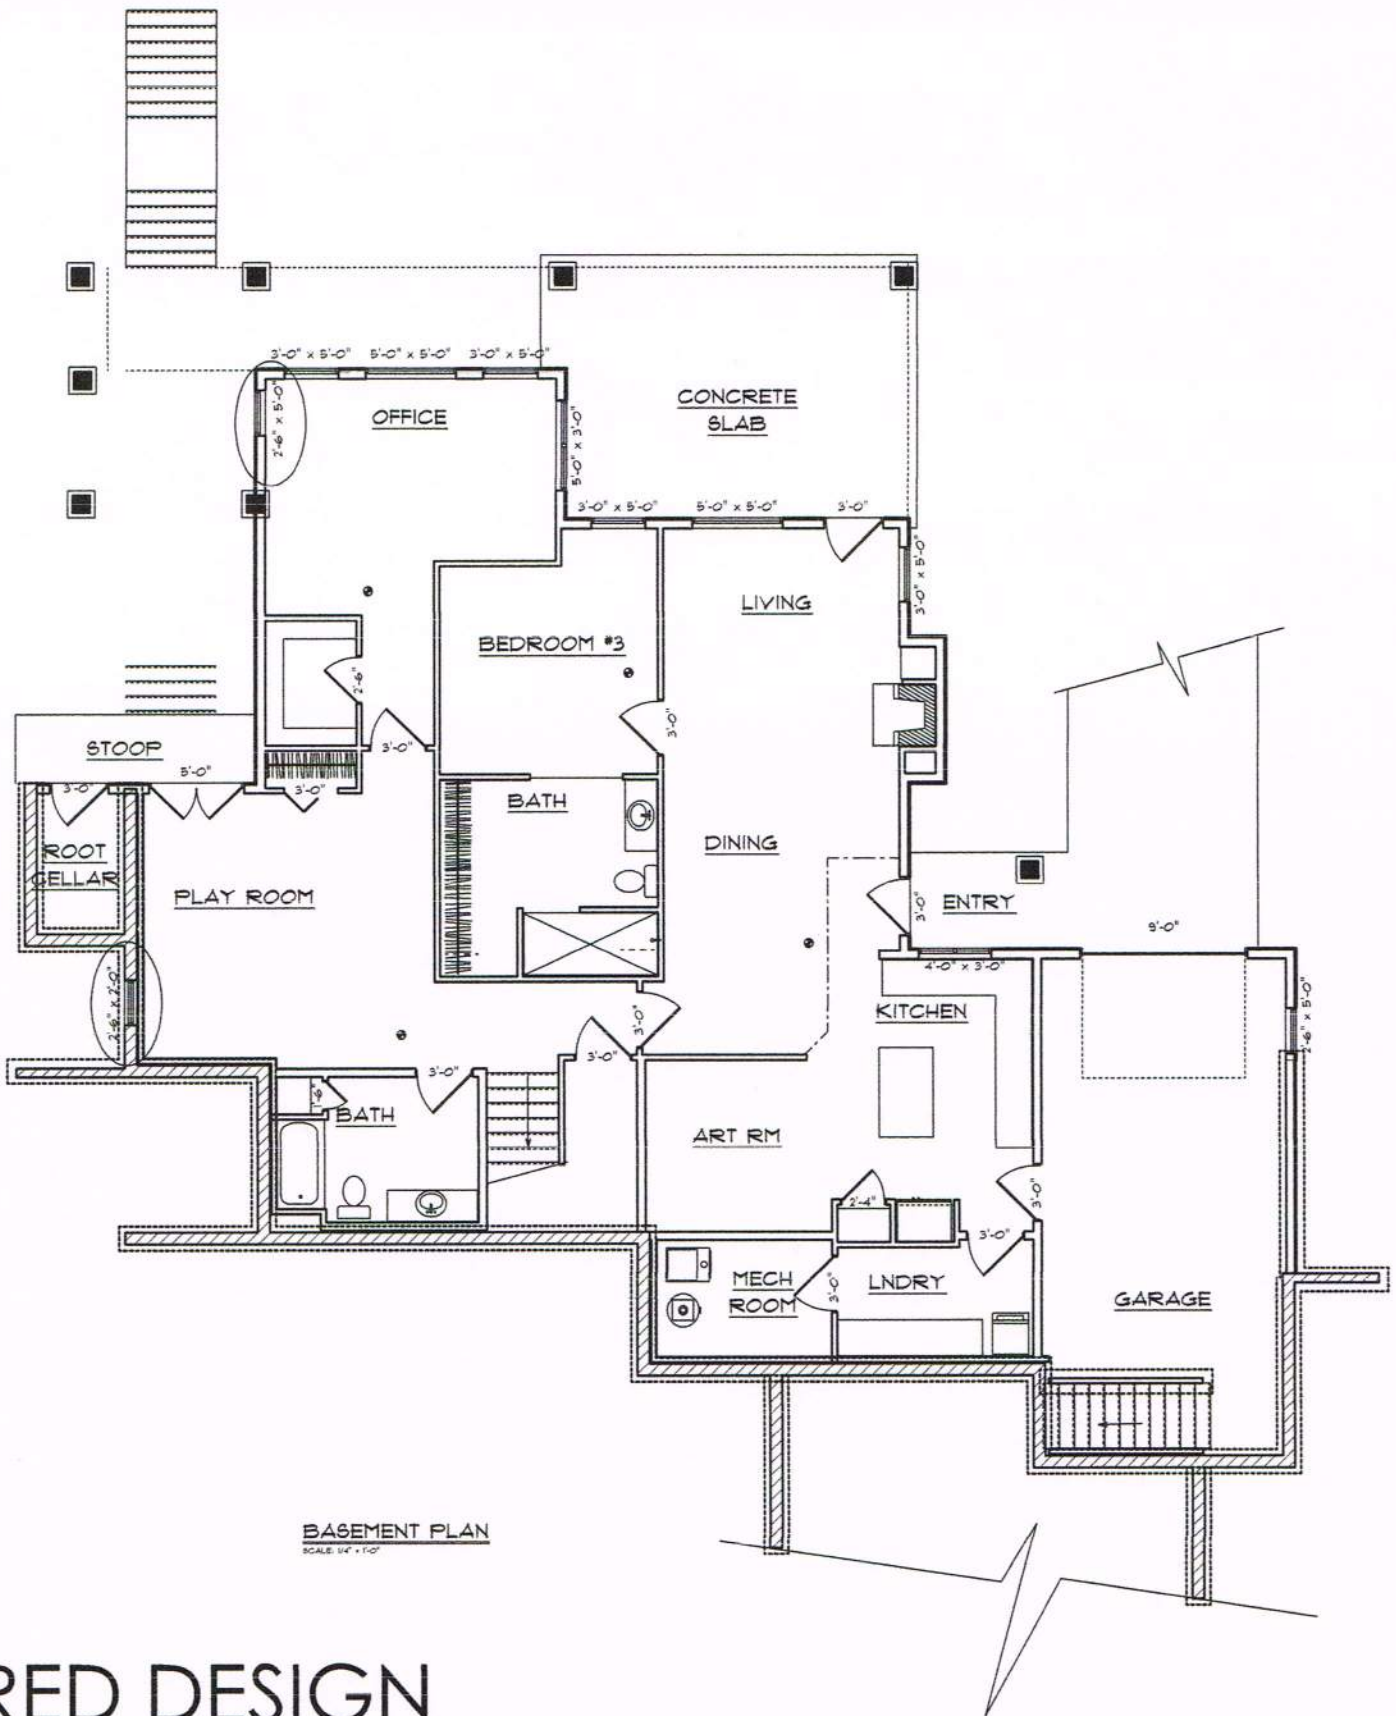

**BASEMENT PLAN**  
SCALE 1/4" = 1'-0"

**RED DESIGN**  
CUSTOM ALASKAN HOME PLANS

**PLAN #11-3338**