


**FRONT ELEVATION**

SCALE: 1/8" = 1'-0"

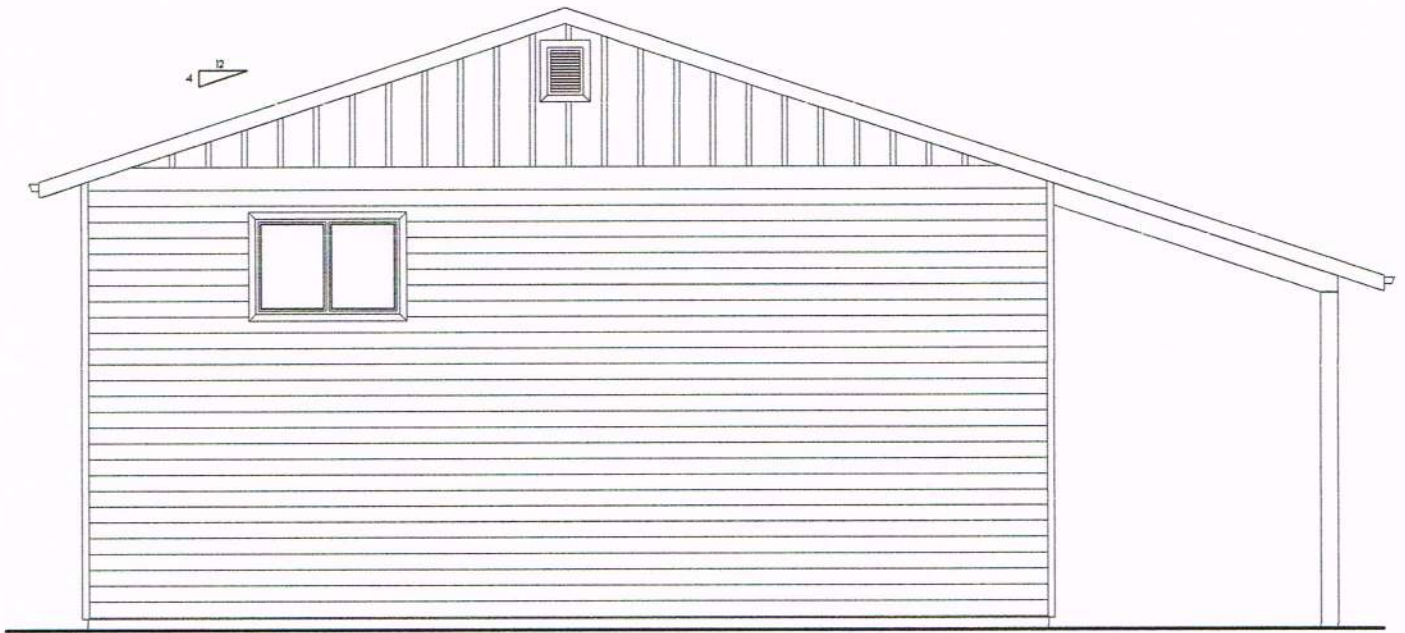


**REAR ELEVATION**

SCALE: 1/8" = 1'-0"

**RED DESIGN**  
CUSTOM ALASKAN HOME PLANS

**PLAN #13-3600**

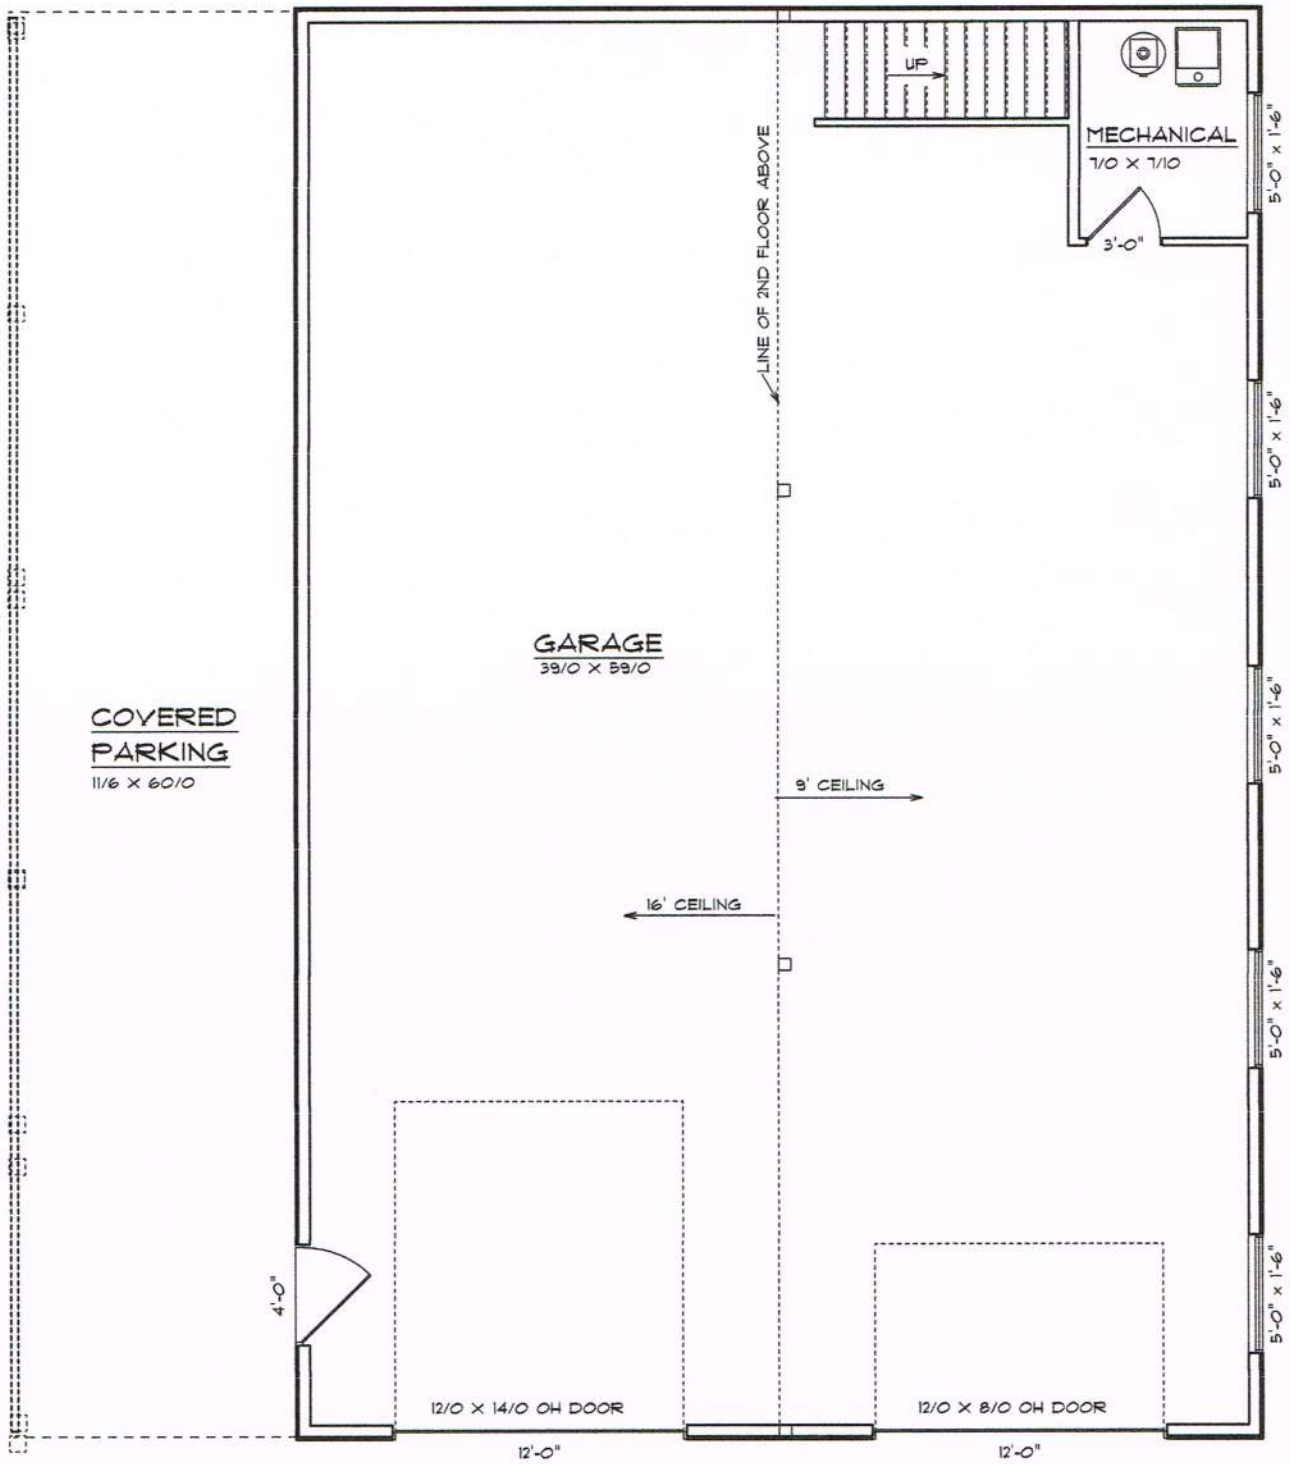


**1ST FLOOR LAYOUT**

SCALE: 1/8" = 1'-0"

2,400 S.F. 1ST FLOOR

**RED DESIGN**  
 CUSTOM ALASKAN HOME PLANS

**PLAN #13-3600**

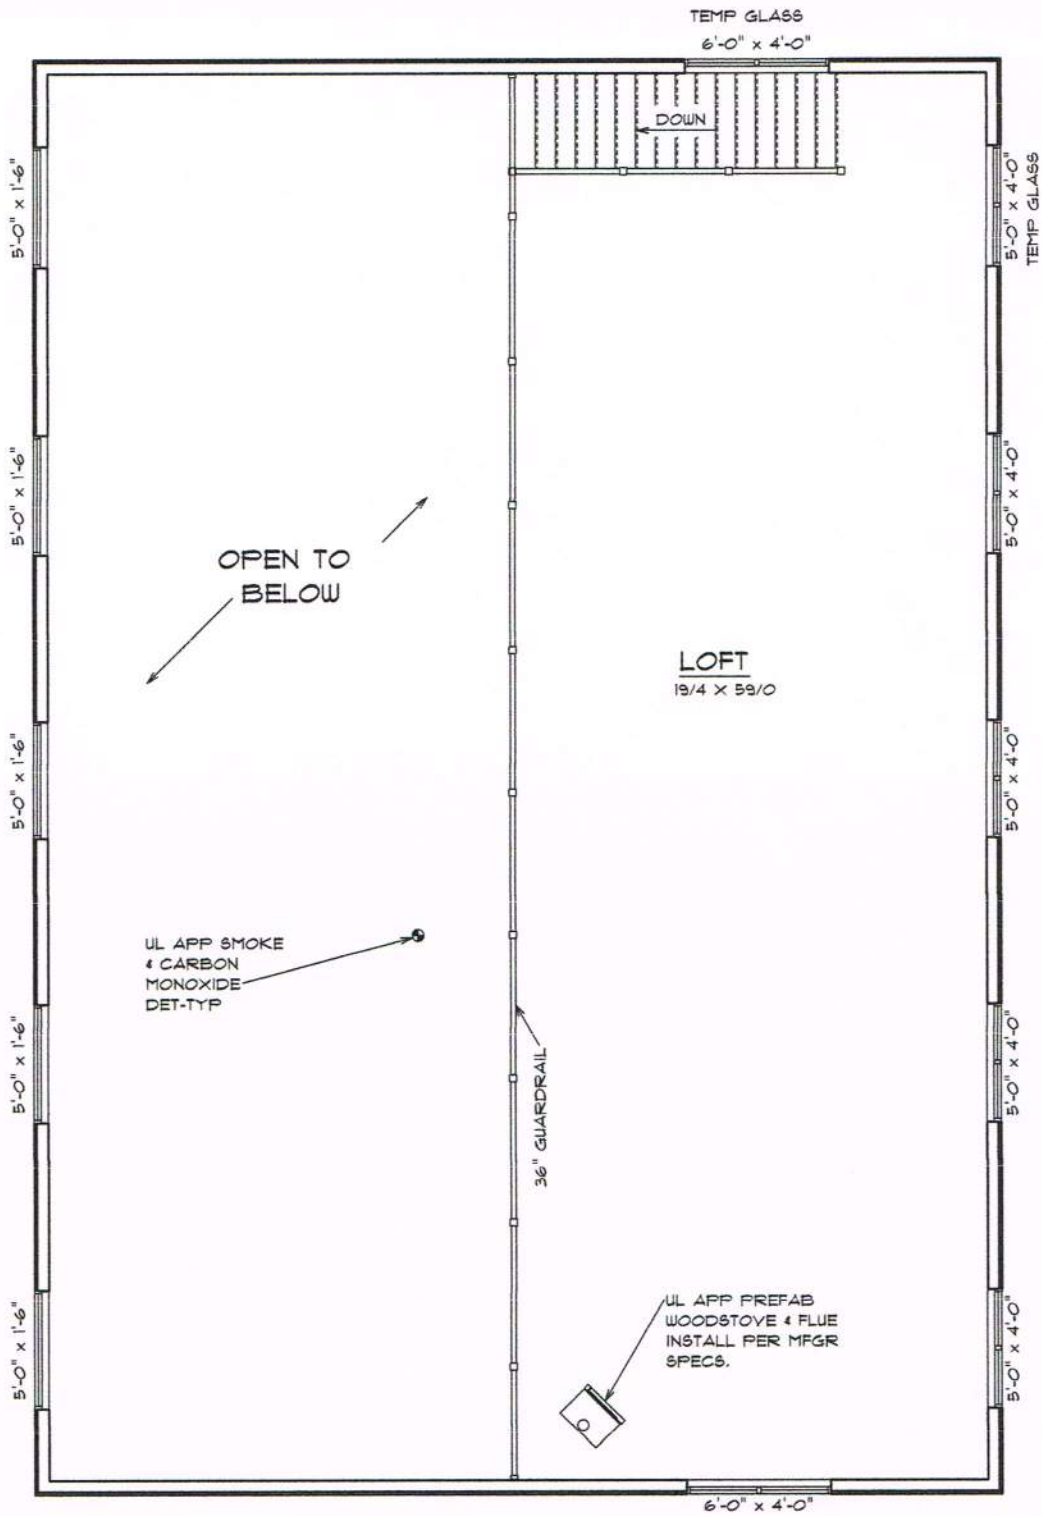

**2ND FLOOR LAYOUT**

SCALE: 1/8" = 1'-0"

1,204 S.F. THIS FLOOR

**RED DESIGN**  
 CUSTOM ALASKAN HOME PLANS

**PLAN # 13-3600**