




FRONT ELEVATION


RED DESIGN
CUSTOM ALASKAN HOME PLANS

PLAN #06-2585

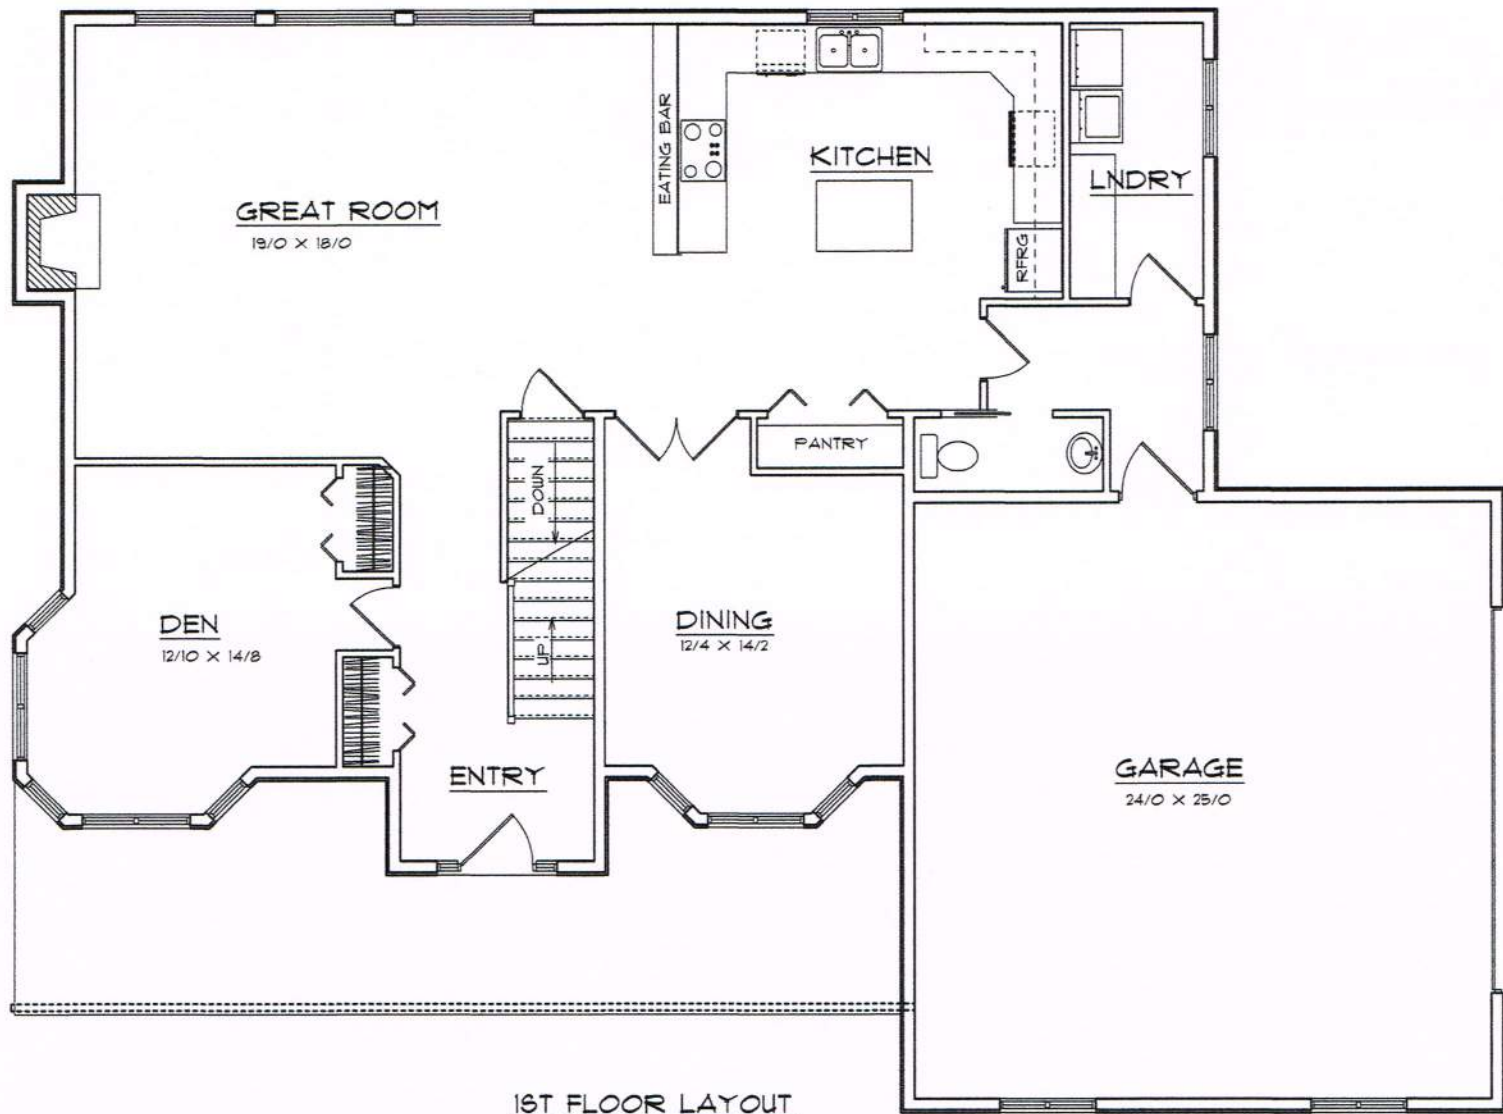

RED DESIGN
CUSTOM ALASKAN HOME PLANS

PLAN #06-2585

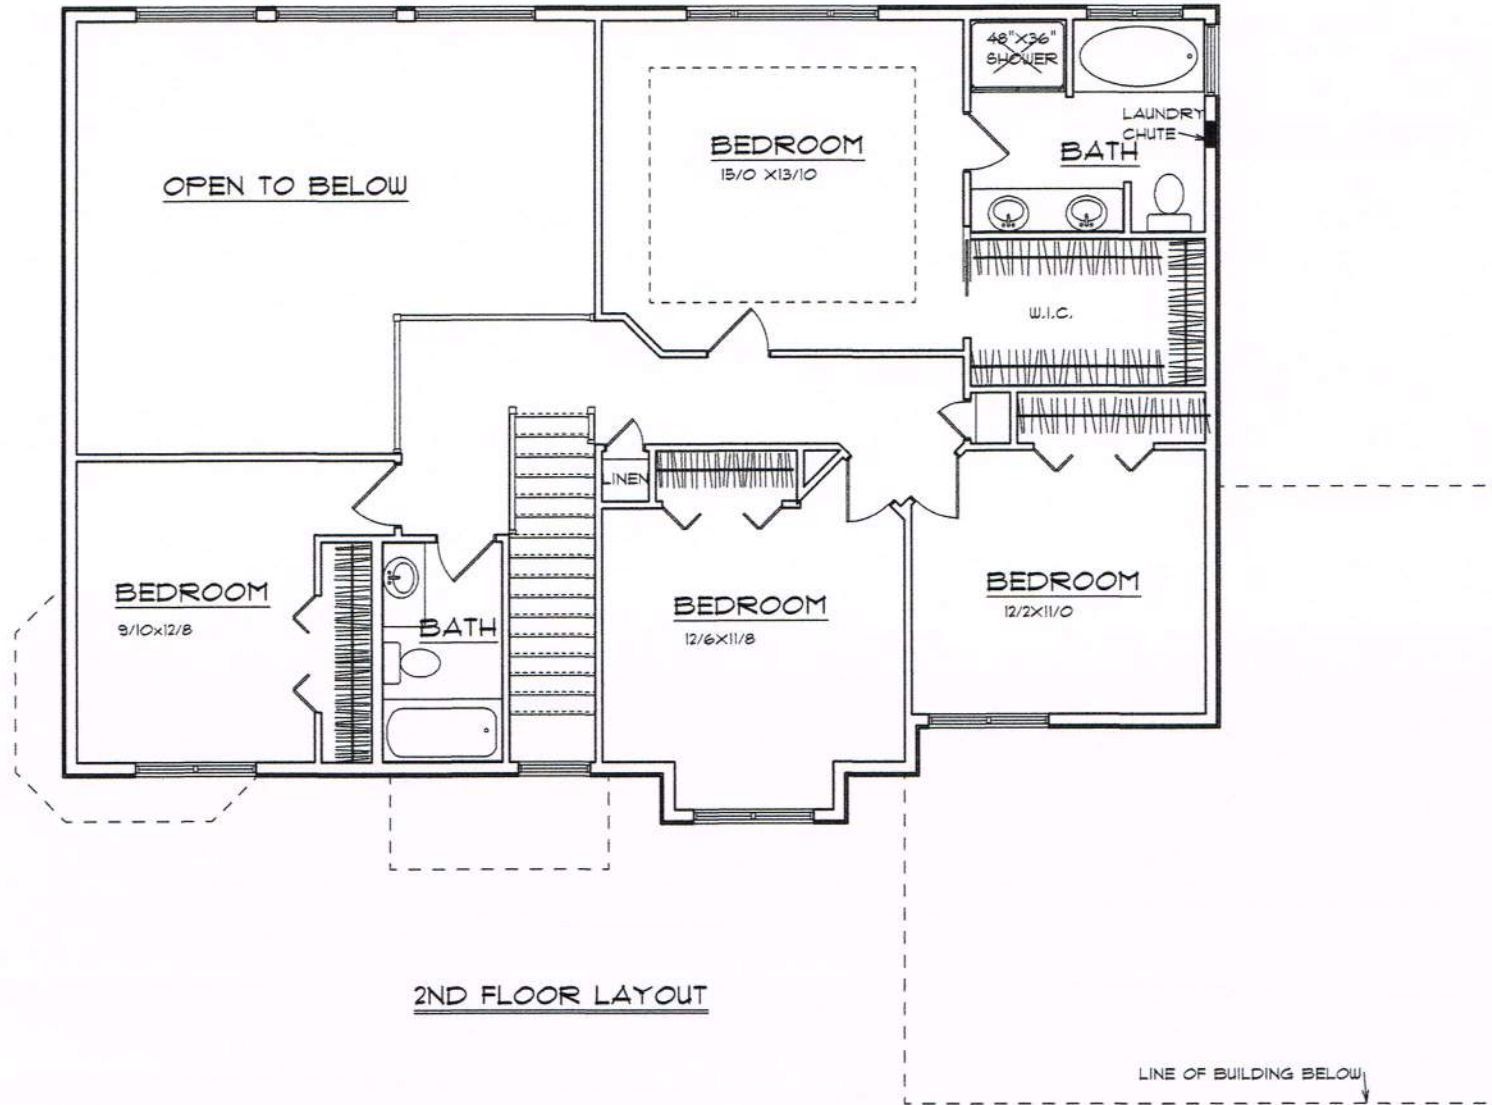

2ND FLOOR LAYOUT

RED DESIGN
 CUSTOM ALASKAN HOME PLANS

PLAN #06-2585