




FRONT ELEVATION

RED DESIGN

CUSTOM ALASKAN HOME PLANS


PLAN #15-3054

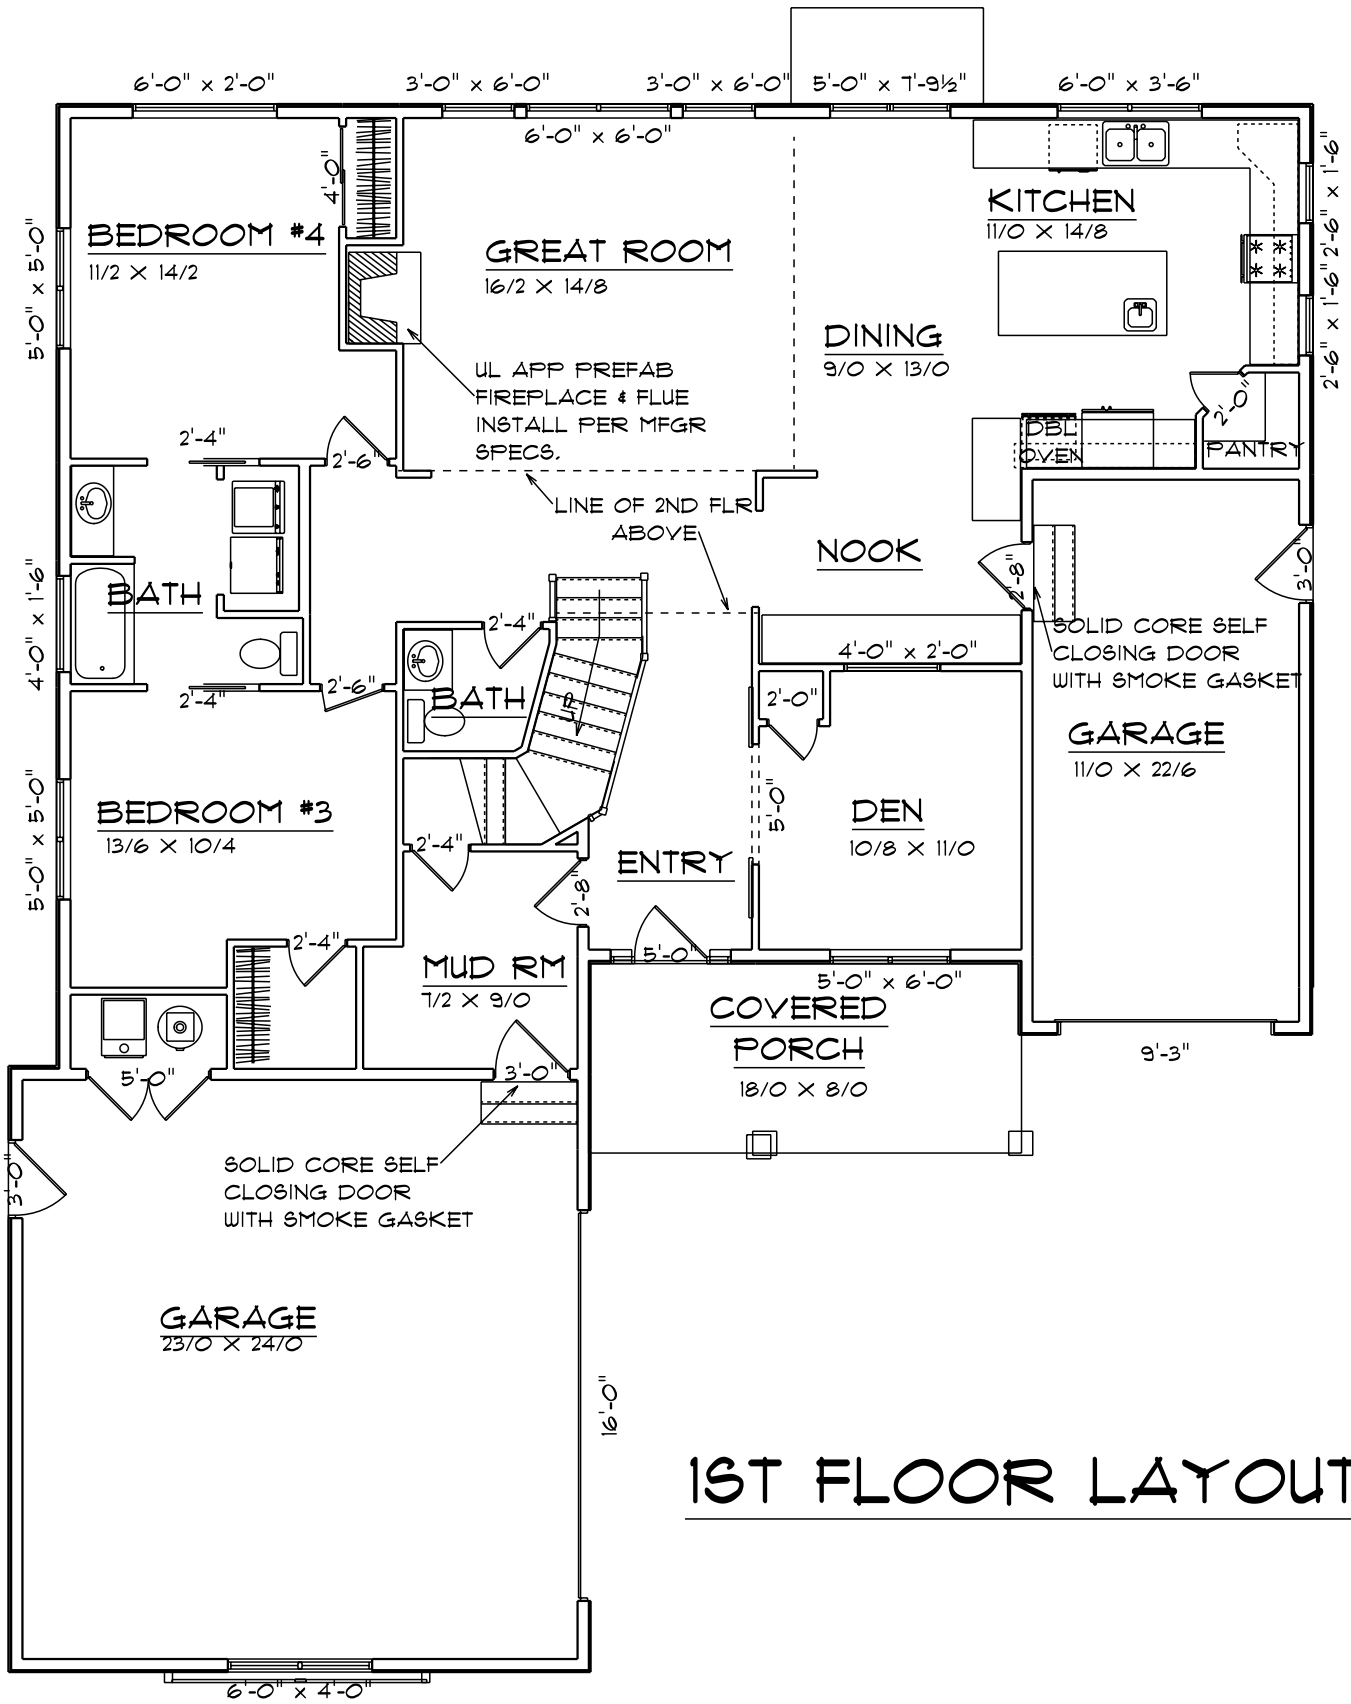

1ST FLOOR LAYOUT

RED DESIGN
CUSTOM ALASKAN HOME PLANS

PLAN #15-3054

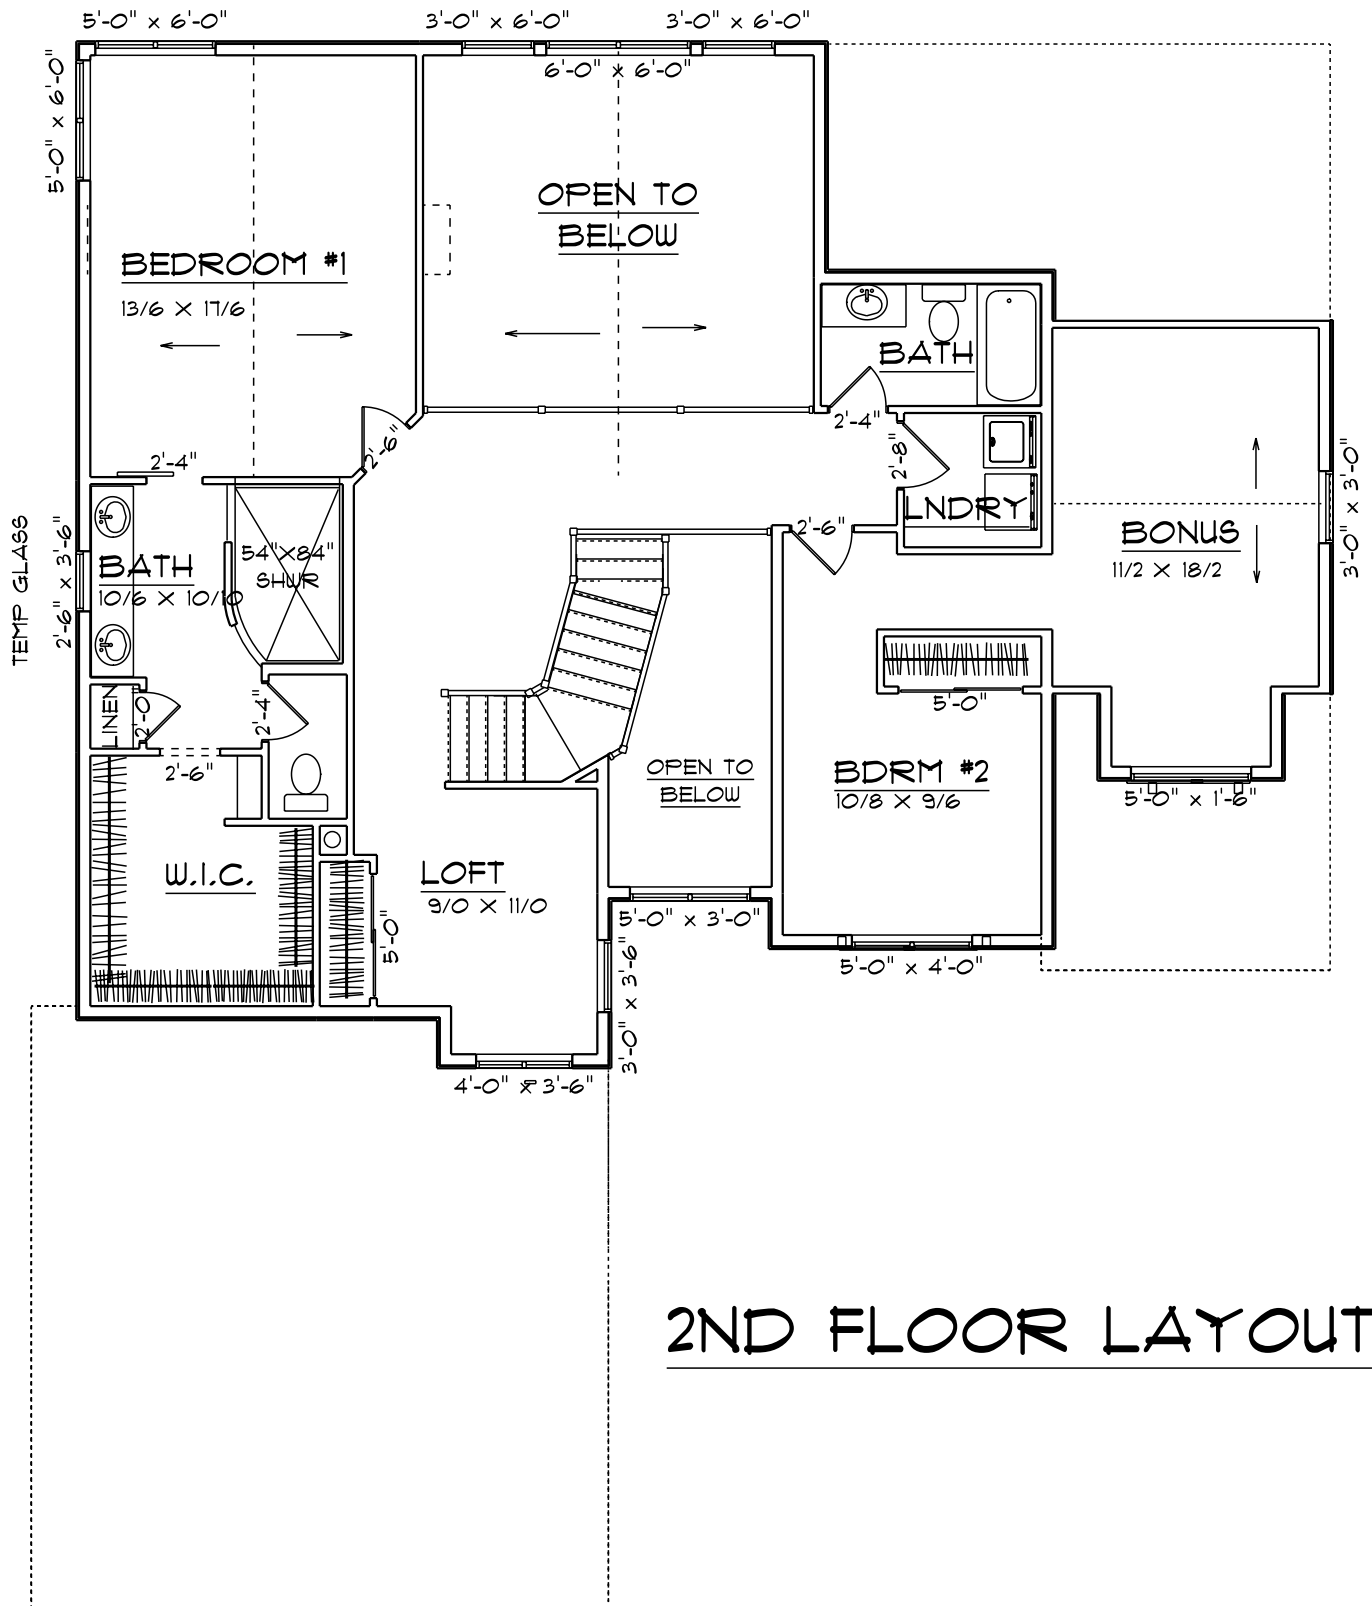

2ND FLOOR LAYOUT

RED DESIGN
 CUSTOM ALASKAN HOME PLANS

PLAN #15-3054